



NOT TO BE USED FOR RE-ESTABLISHMENT OF PROPERTY BOUNDARIES.  
 ALL DISTANCES ARE IN METRES.

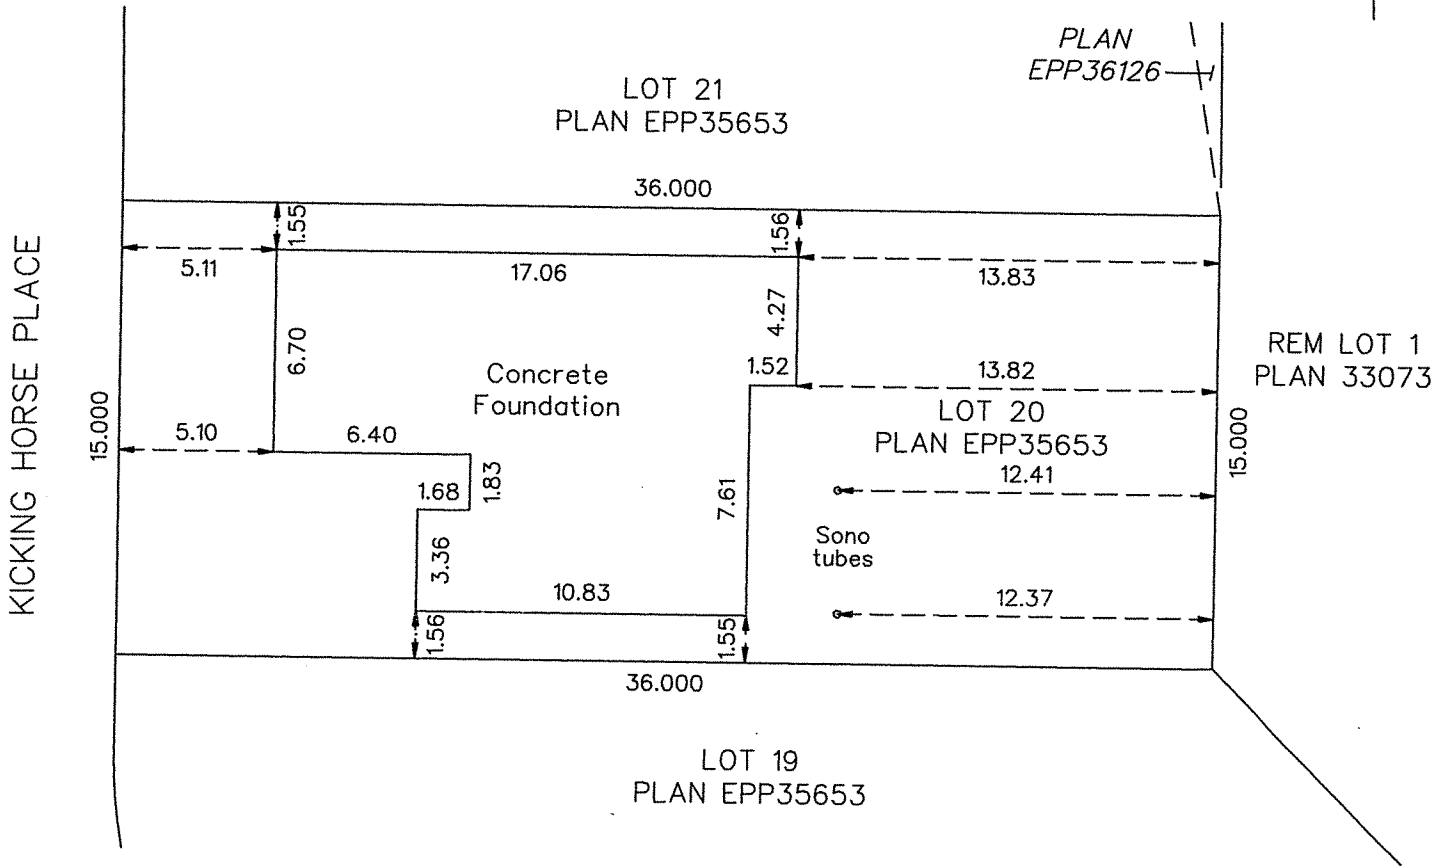

Certified correct this  
 8th day of June, 2015

*W Maddox*  
 B.C.L.S.

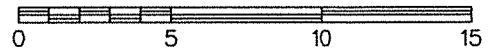

© WILLIAM E. MADDOX B.C.L.S. 2015

THIS DOCUMENT IS NOT VALID UNLESS ORIGINALLY SIGNED AND SEALED.

SYURVEY CERTIFICATE SHOWING  
 LOCATION OF FOUNDATION ON LOT 20,  
 PLAN EPP35653, SEC 13, TP 8, ODYD

SCALE: 1 : 250	OUR FILE: R9774
DATE: 8 June 2015	DRAWN: RB

Vandermeulen

**WILLIAM E. MADDOX**  
 B.C. LAND SURVEYOR  
 3500 - 30th STREET  
 VERNON, B.C. V1T 5E8  
 TELEPHONE (250)542-4343

97740800